



LEGEND

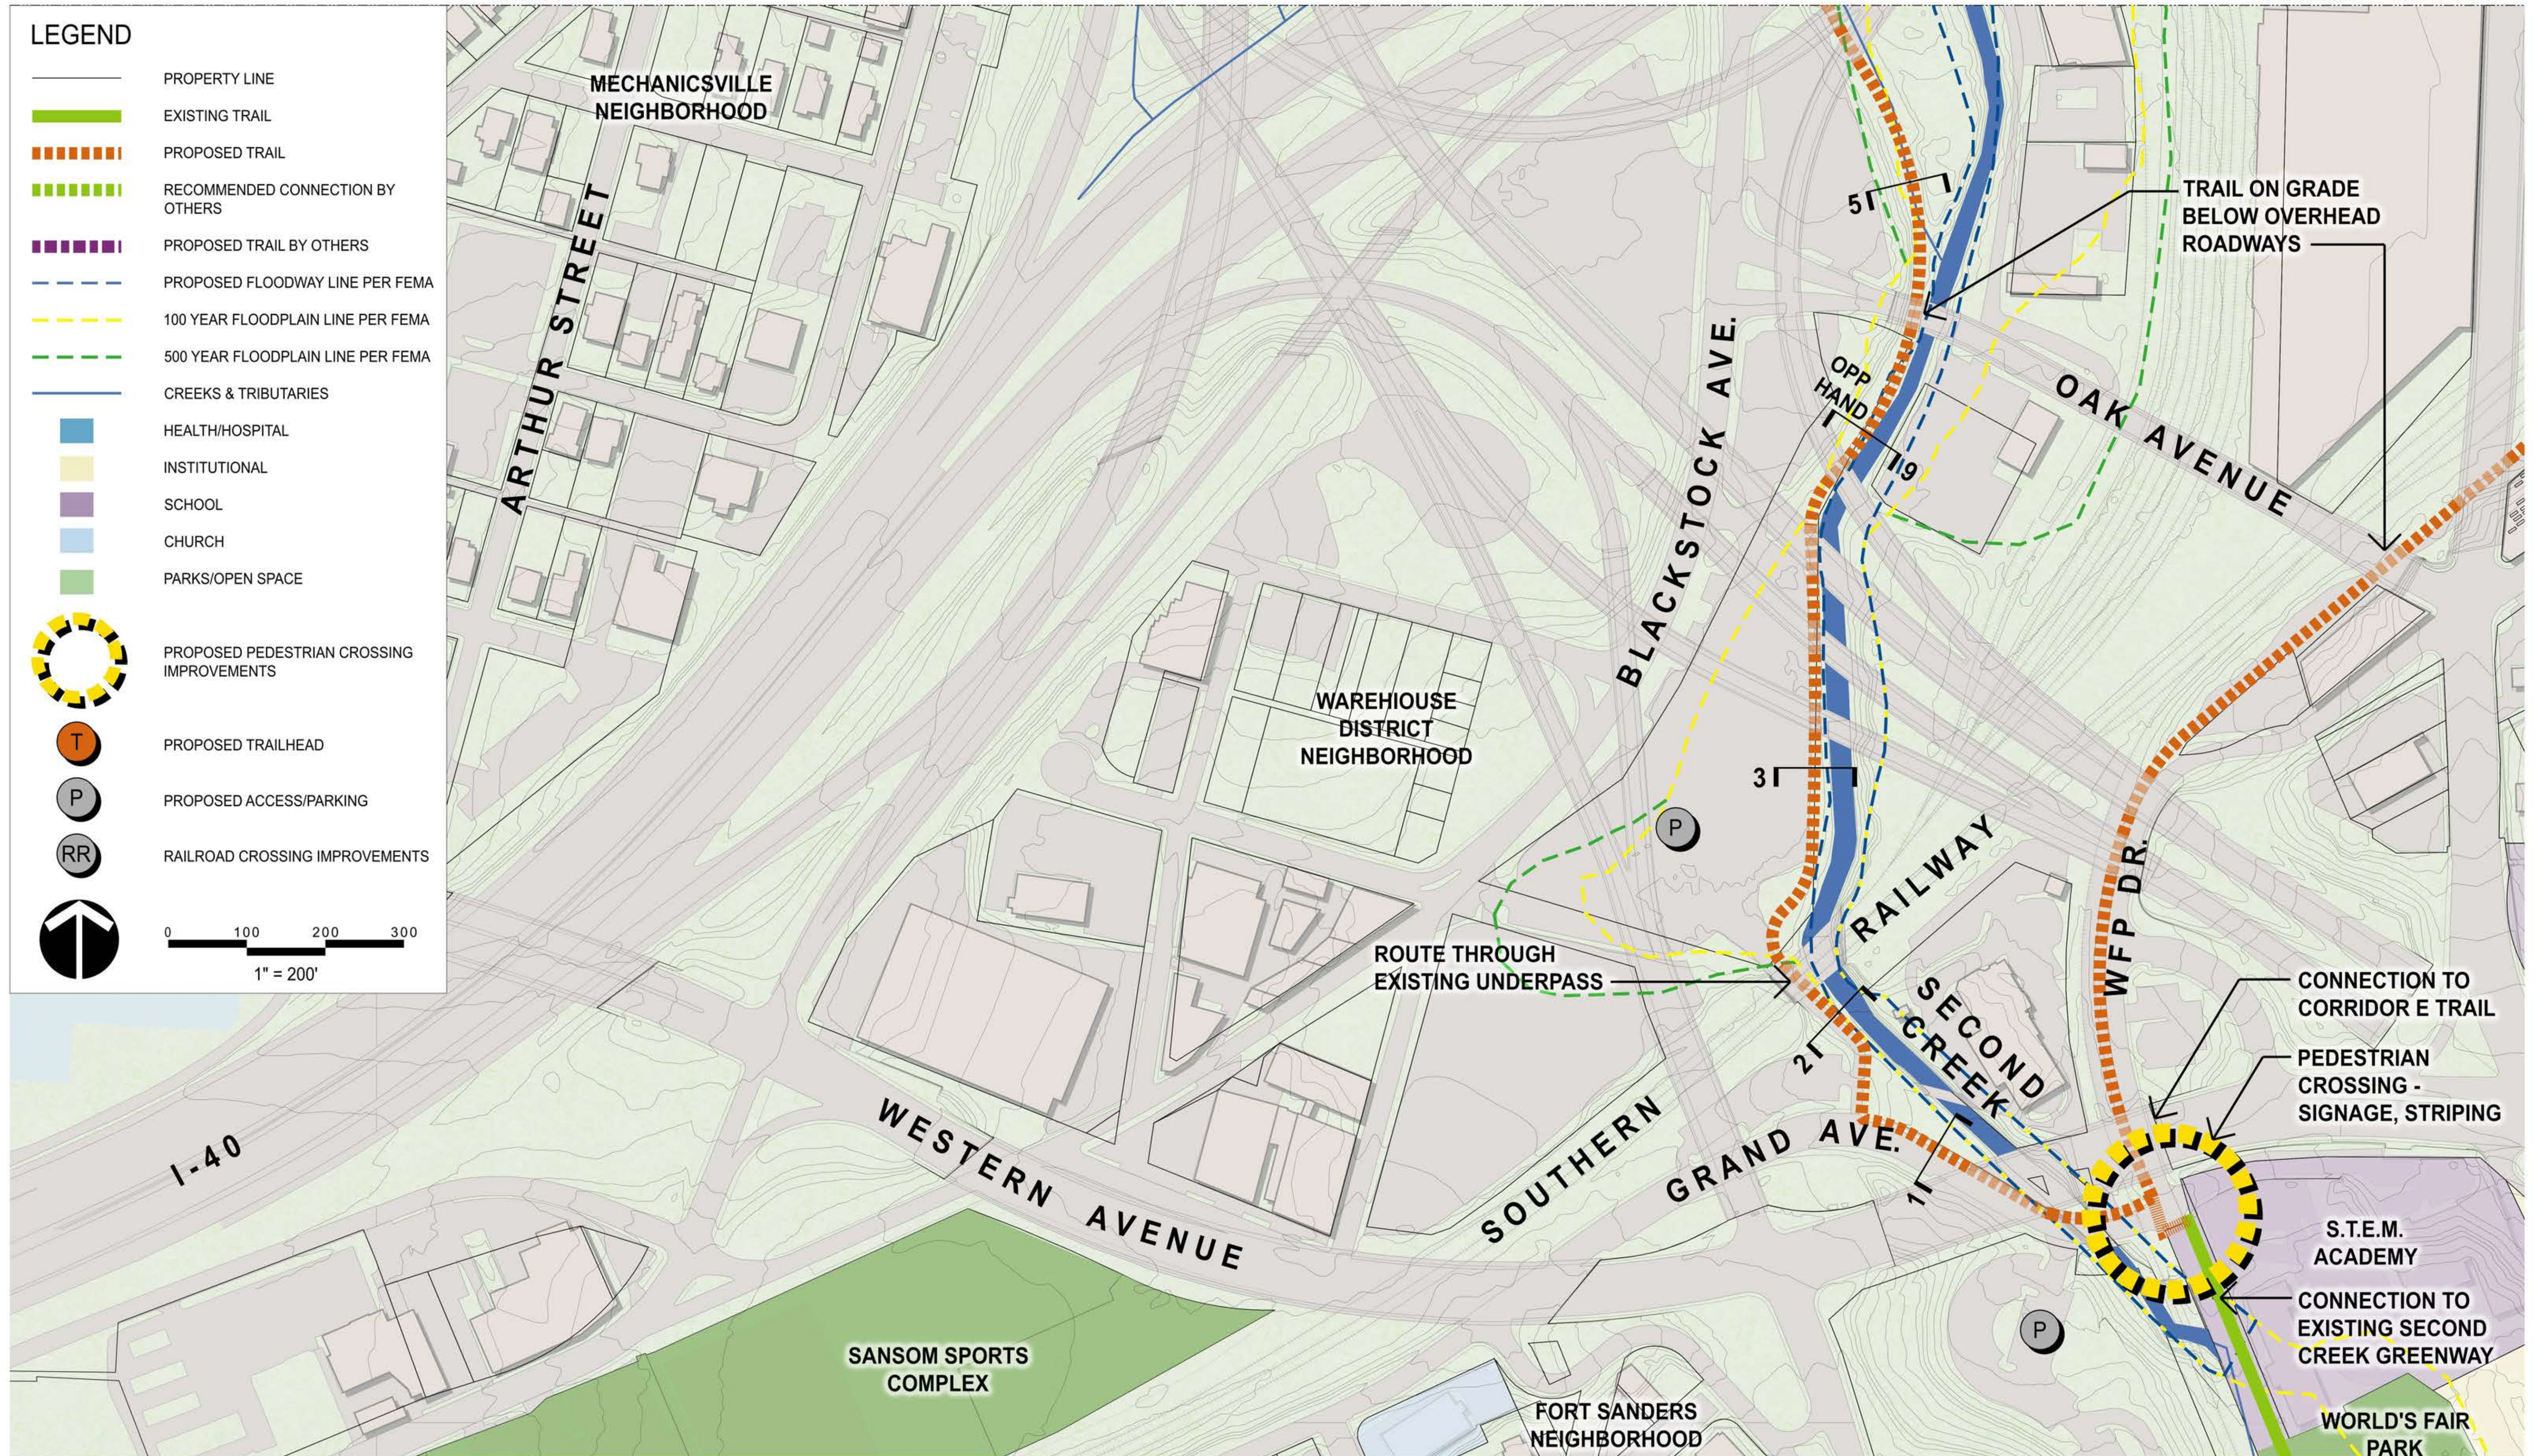


04/29/2016

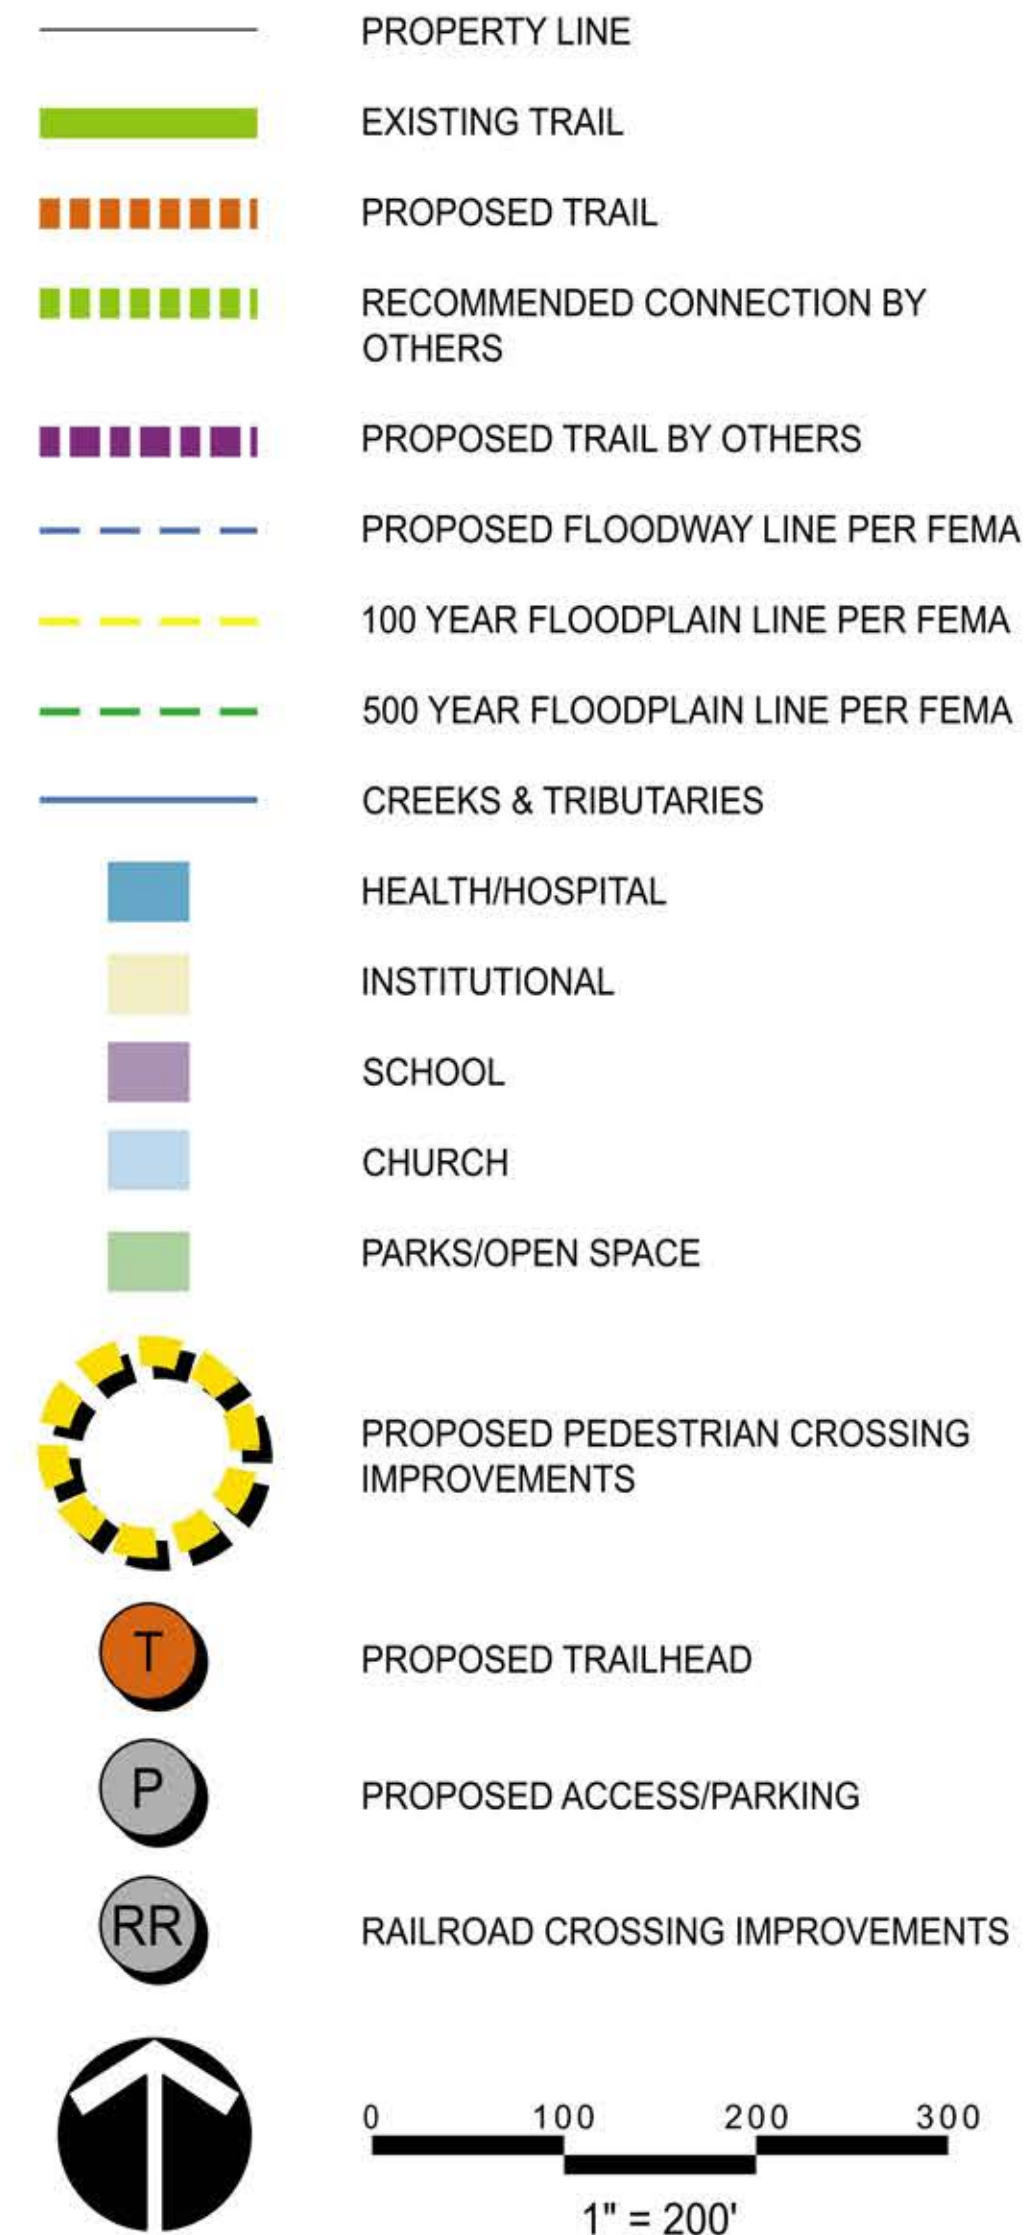

CORRIDOR PLAN - CORRIDOR D

SECOND CREEK GREENWAY - WORLD'S FAIR PARK TO BAXTER AVENUE

CITY OF KNOXVILLE

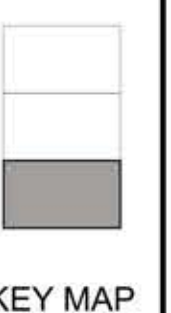

D1.1

CORRIDOR PLAN